



1 SKY BRIDGE TOP VIEW

1/16" = 1'-0"

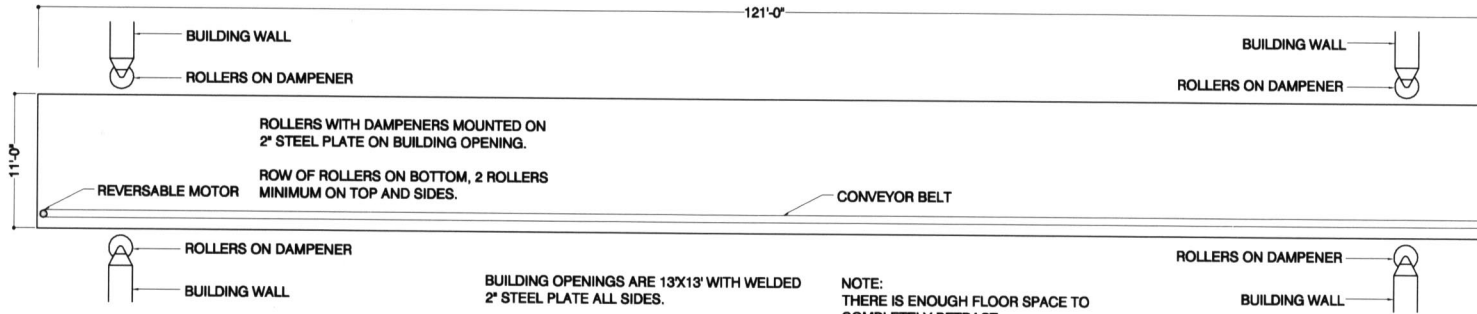

2 SKY BRIDGE SIDE VIEW

1/16" = 1'-0"

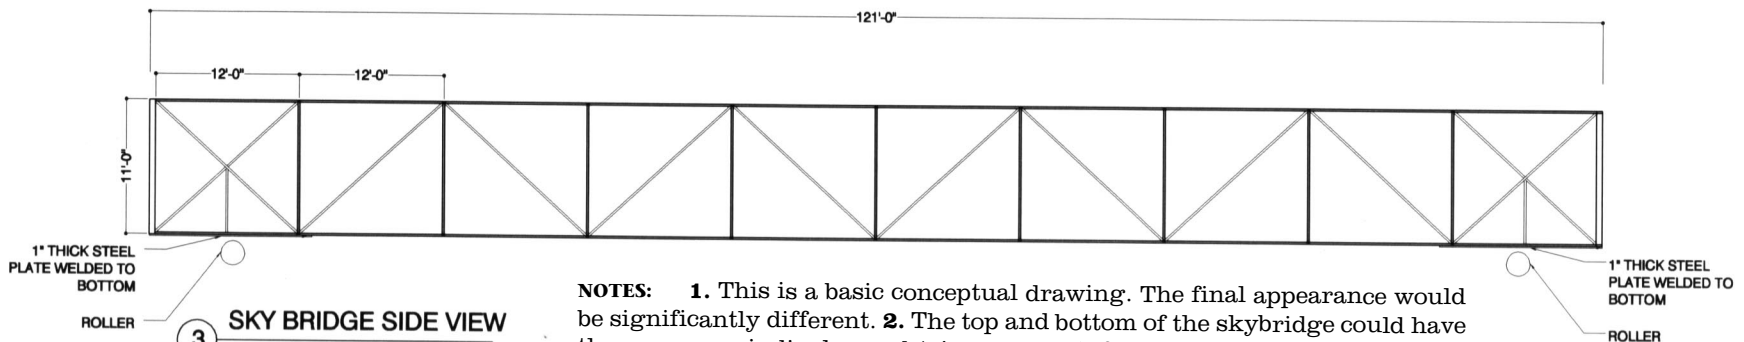

3 SKY BRIDGE SIDE VIEW

1/16" = 1'-0"

NOTES: 1. This is a basic conceptual drawing. The final appearance would be significantly different. 2. The top and bottom of the skybridge could have the same perpendicular and triangular reinforcing as the sides. Alternate reinforcing arrangements are acceptable. 3. 5' is the minimum inside sky-bridge length. 10' inside length might be required.